




Latitude: 31°00'21.98"S  
Longitude: 30°15'02.42"E

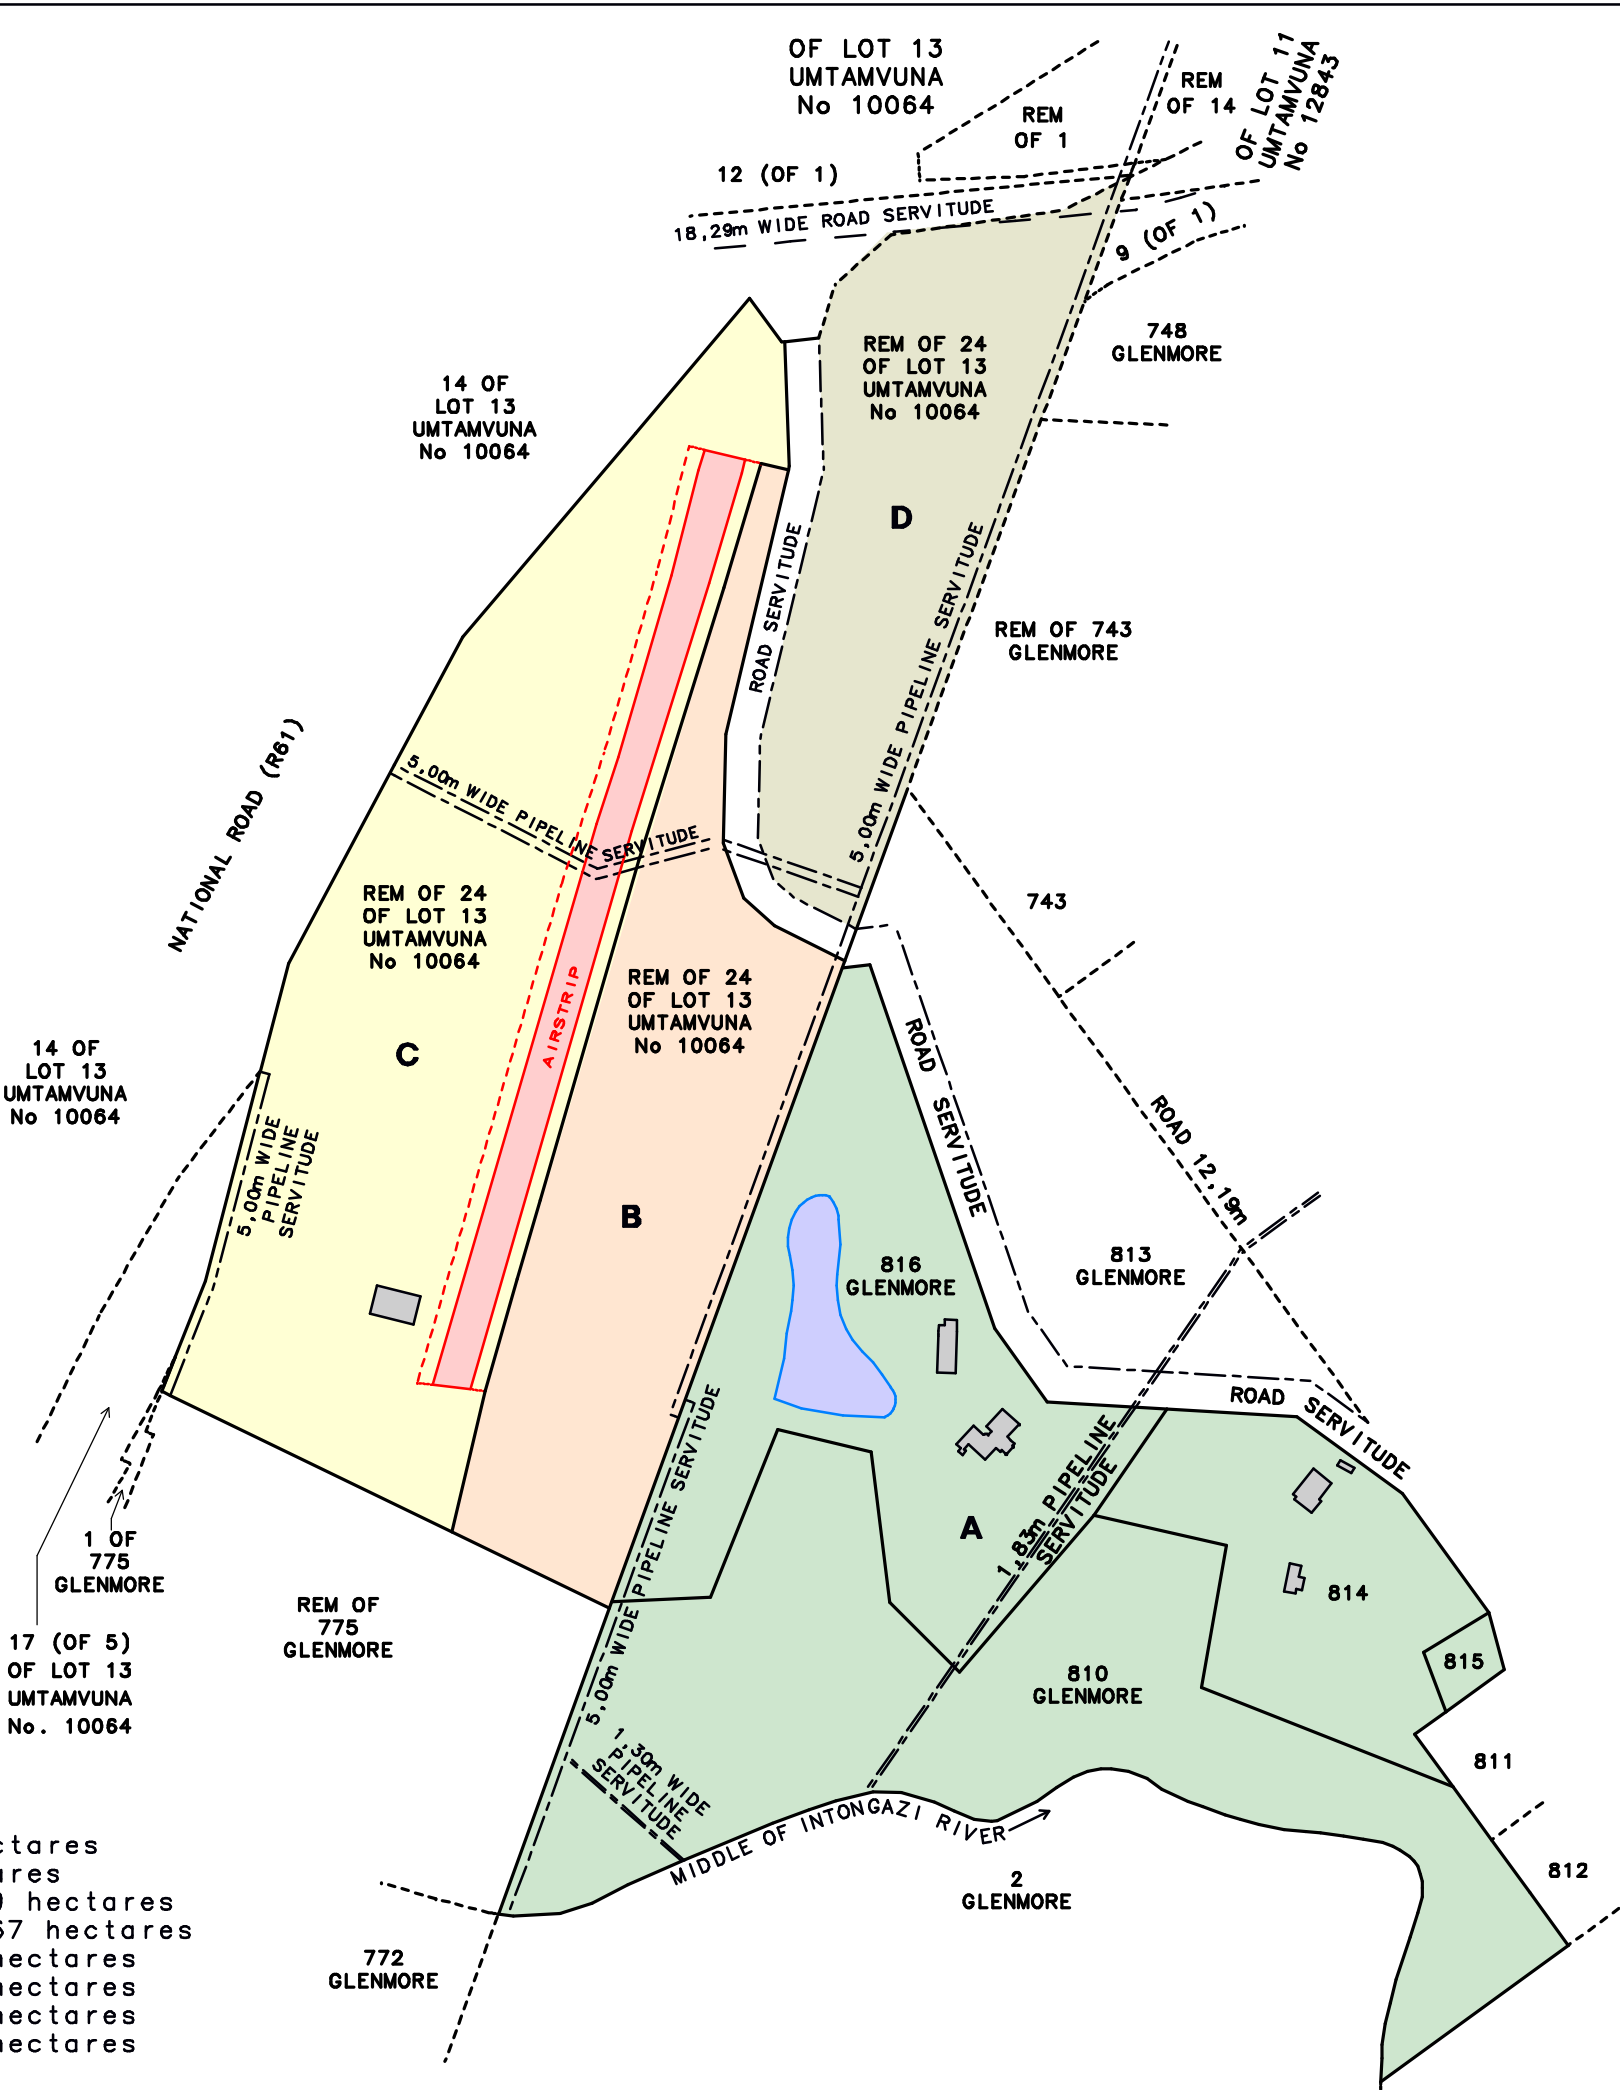

"A": Sithela – 14,11 hectares  
 "B": Hillside 4,49 hectares  
 "C": West Portion – 8,49 hectares  
 "D": North Portion – 3,67 hectares  
 Erf 810 Glenmore: 7,58 hectares  
 Erf 814 Glenmore: 2,15 hectares  
 Erf 815 Glenmore: 0,13 hectares  
 Erf 816 Glenmore: 4,26 hectares  
 (Runway: 1,0165 ha)

<b>ALAN LEWIS &amp; ASSOCIATES</b> PROFESSIONAL LAND SURVEYOR CADASTRAL SURVEYS TOWNSHIP PLANNING SECTIONAL TITLE SURVEYS ENGINEERING & TOPOGRAPHICAL SURVEYS LAND & PROPERTY CONSULTANTS P O Box 1003 Margate, South Africa 4275 Tel: 039-3144360 Fax: 039-3144056 Email: alanlewis@telkomsa.net	
SCALE 1:4000	SURVEYED BY:
DATE: 07 JULY 2009	DRAWING No: CAD2009/ UMT18 ROD D